



Notes

1. This drawing has been prepared in accordance with the scope of RPS's appointment with its client and is subject to the terms and conditions of that appointment. RPS accepts no liability for any use of this document other than by its client and only for the purposes for which it was prepared and provided.
2. If received electronically it is the recipient's responsibility to print to correct scale. Only written dimensions should be used.
3. This drawing should be read in conjunction with all other relevant drawings and specifications.

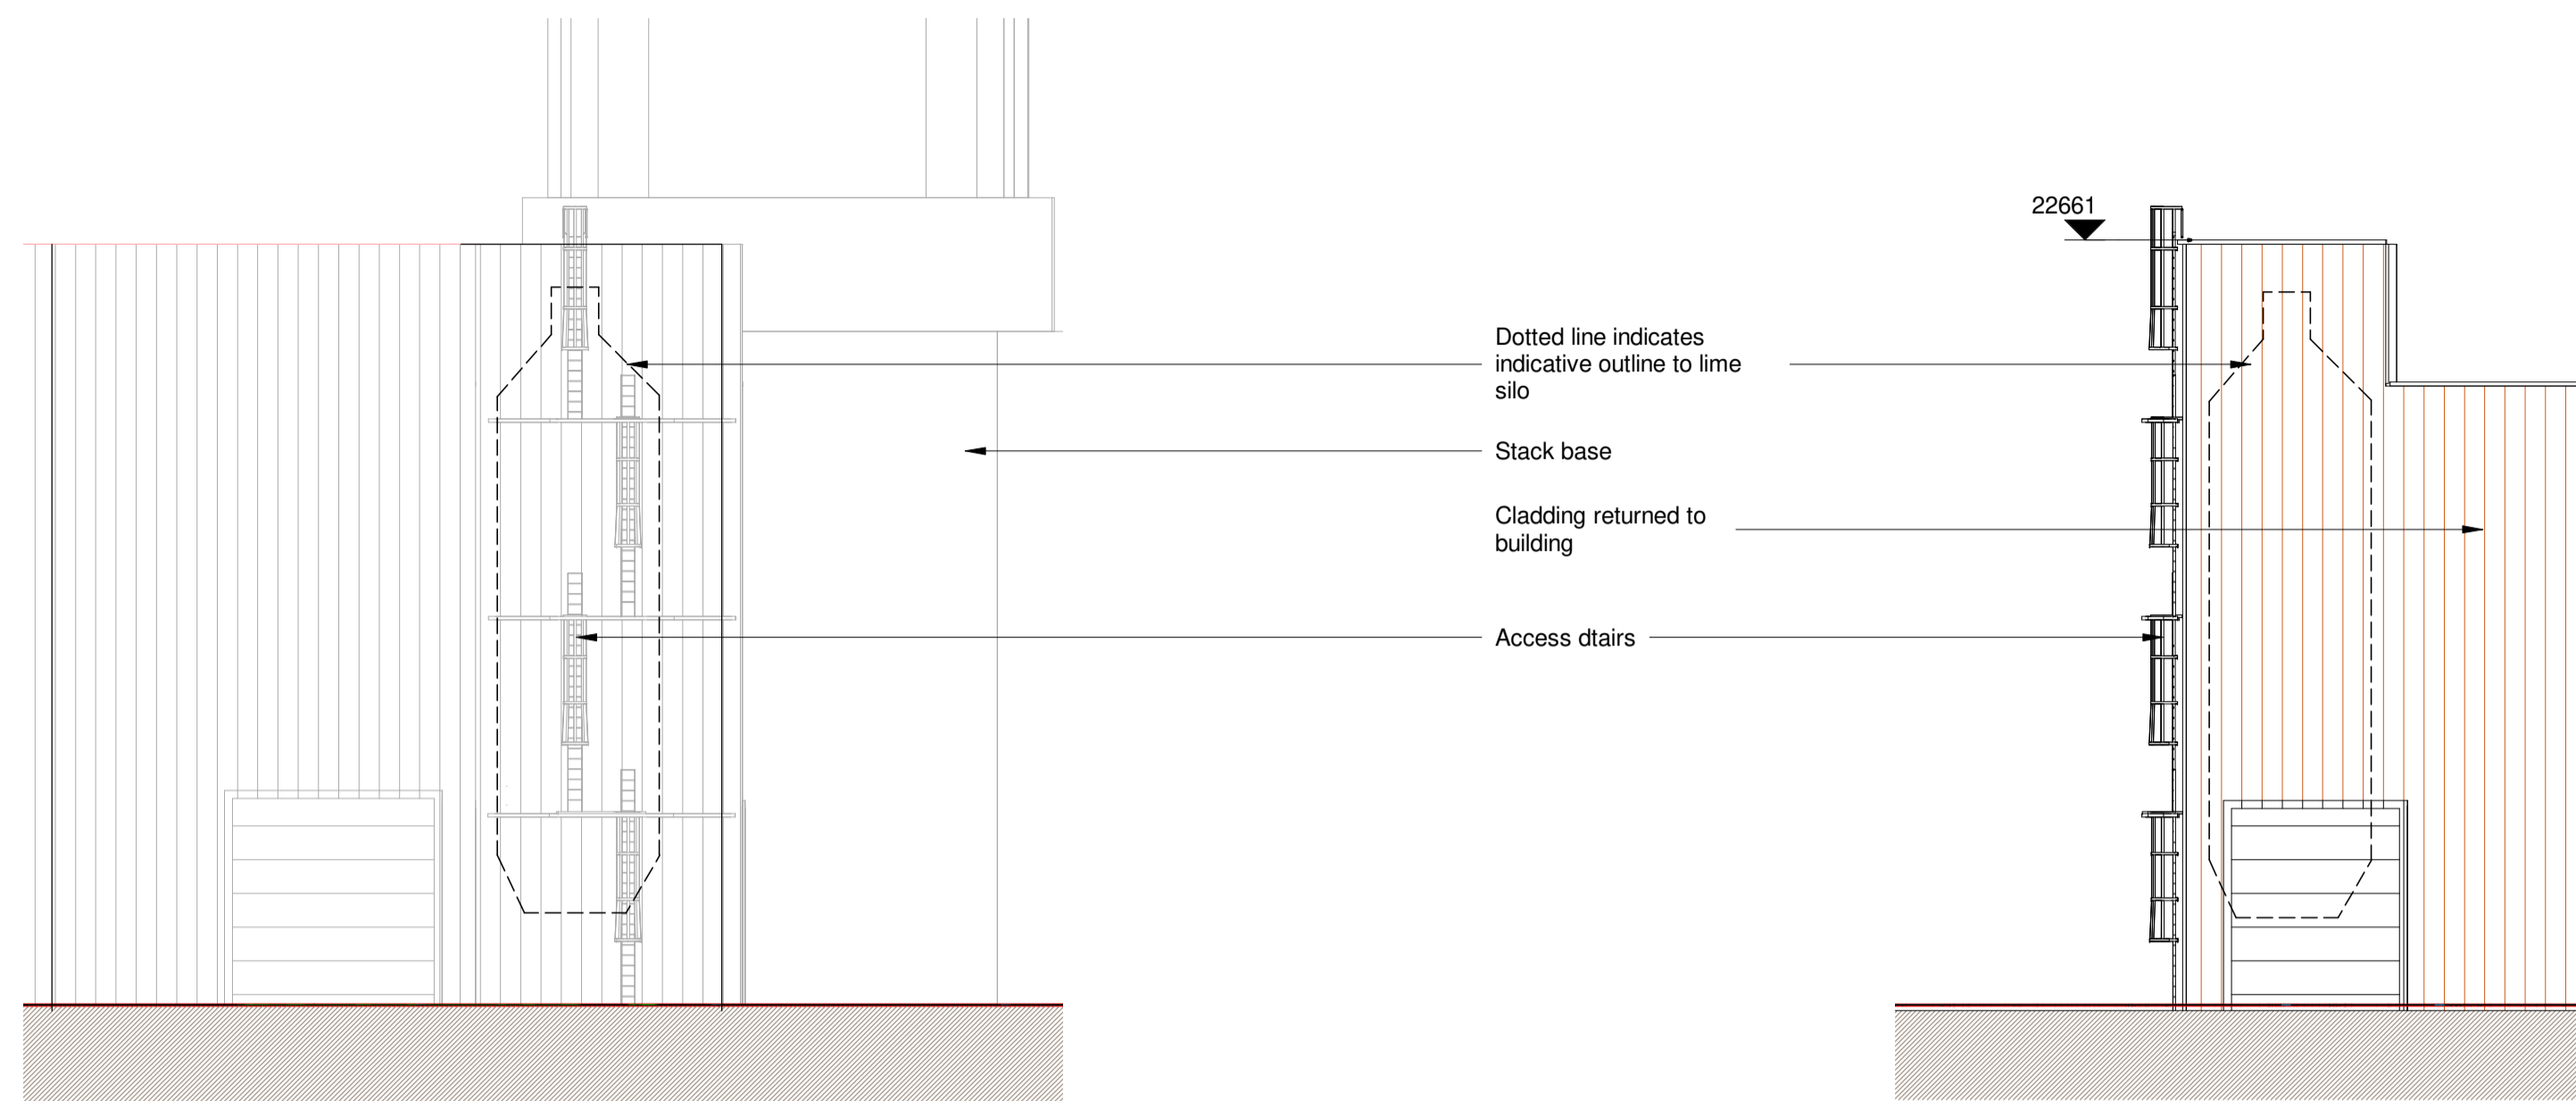


**Existing East Elevation**  
1 : 200

**Existing North Elevation**  
1 : 200

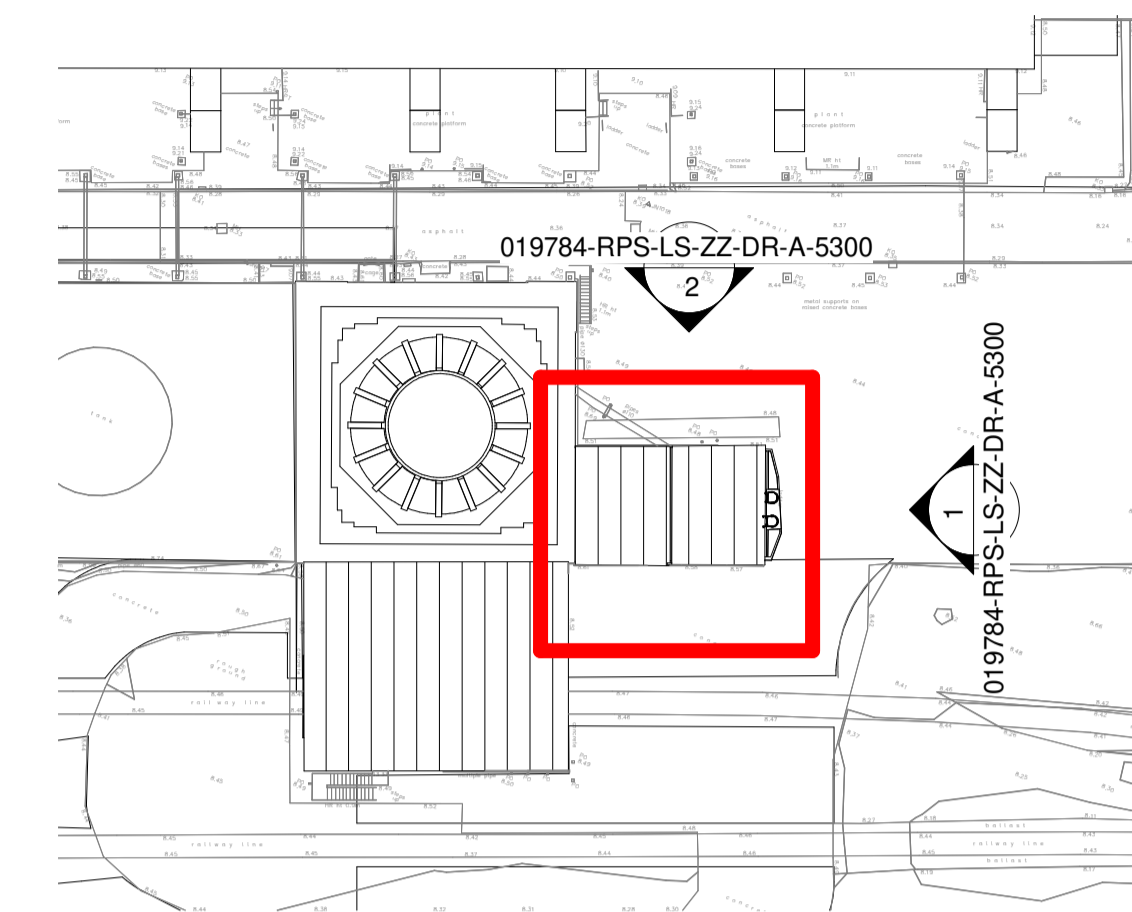


**Existing Lime Silo Key Plan**  
1 : 500


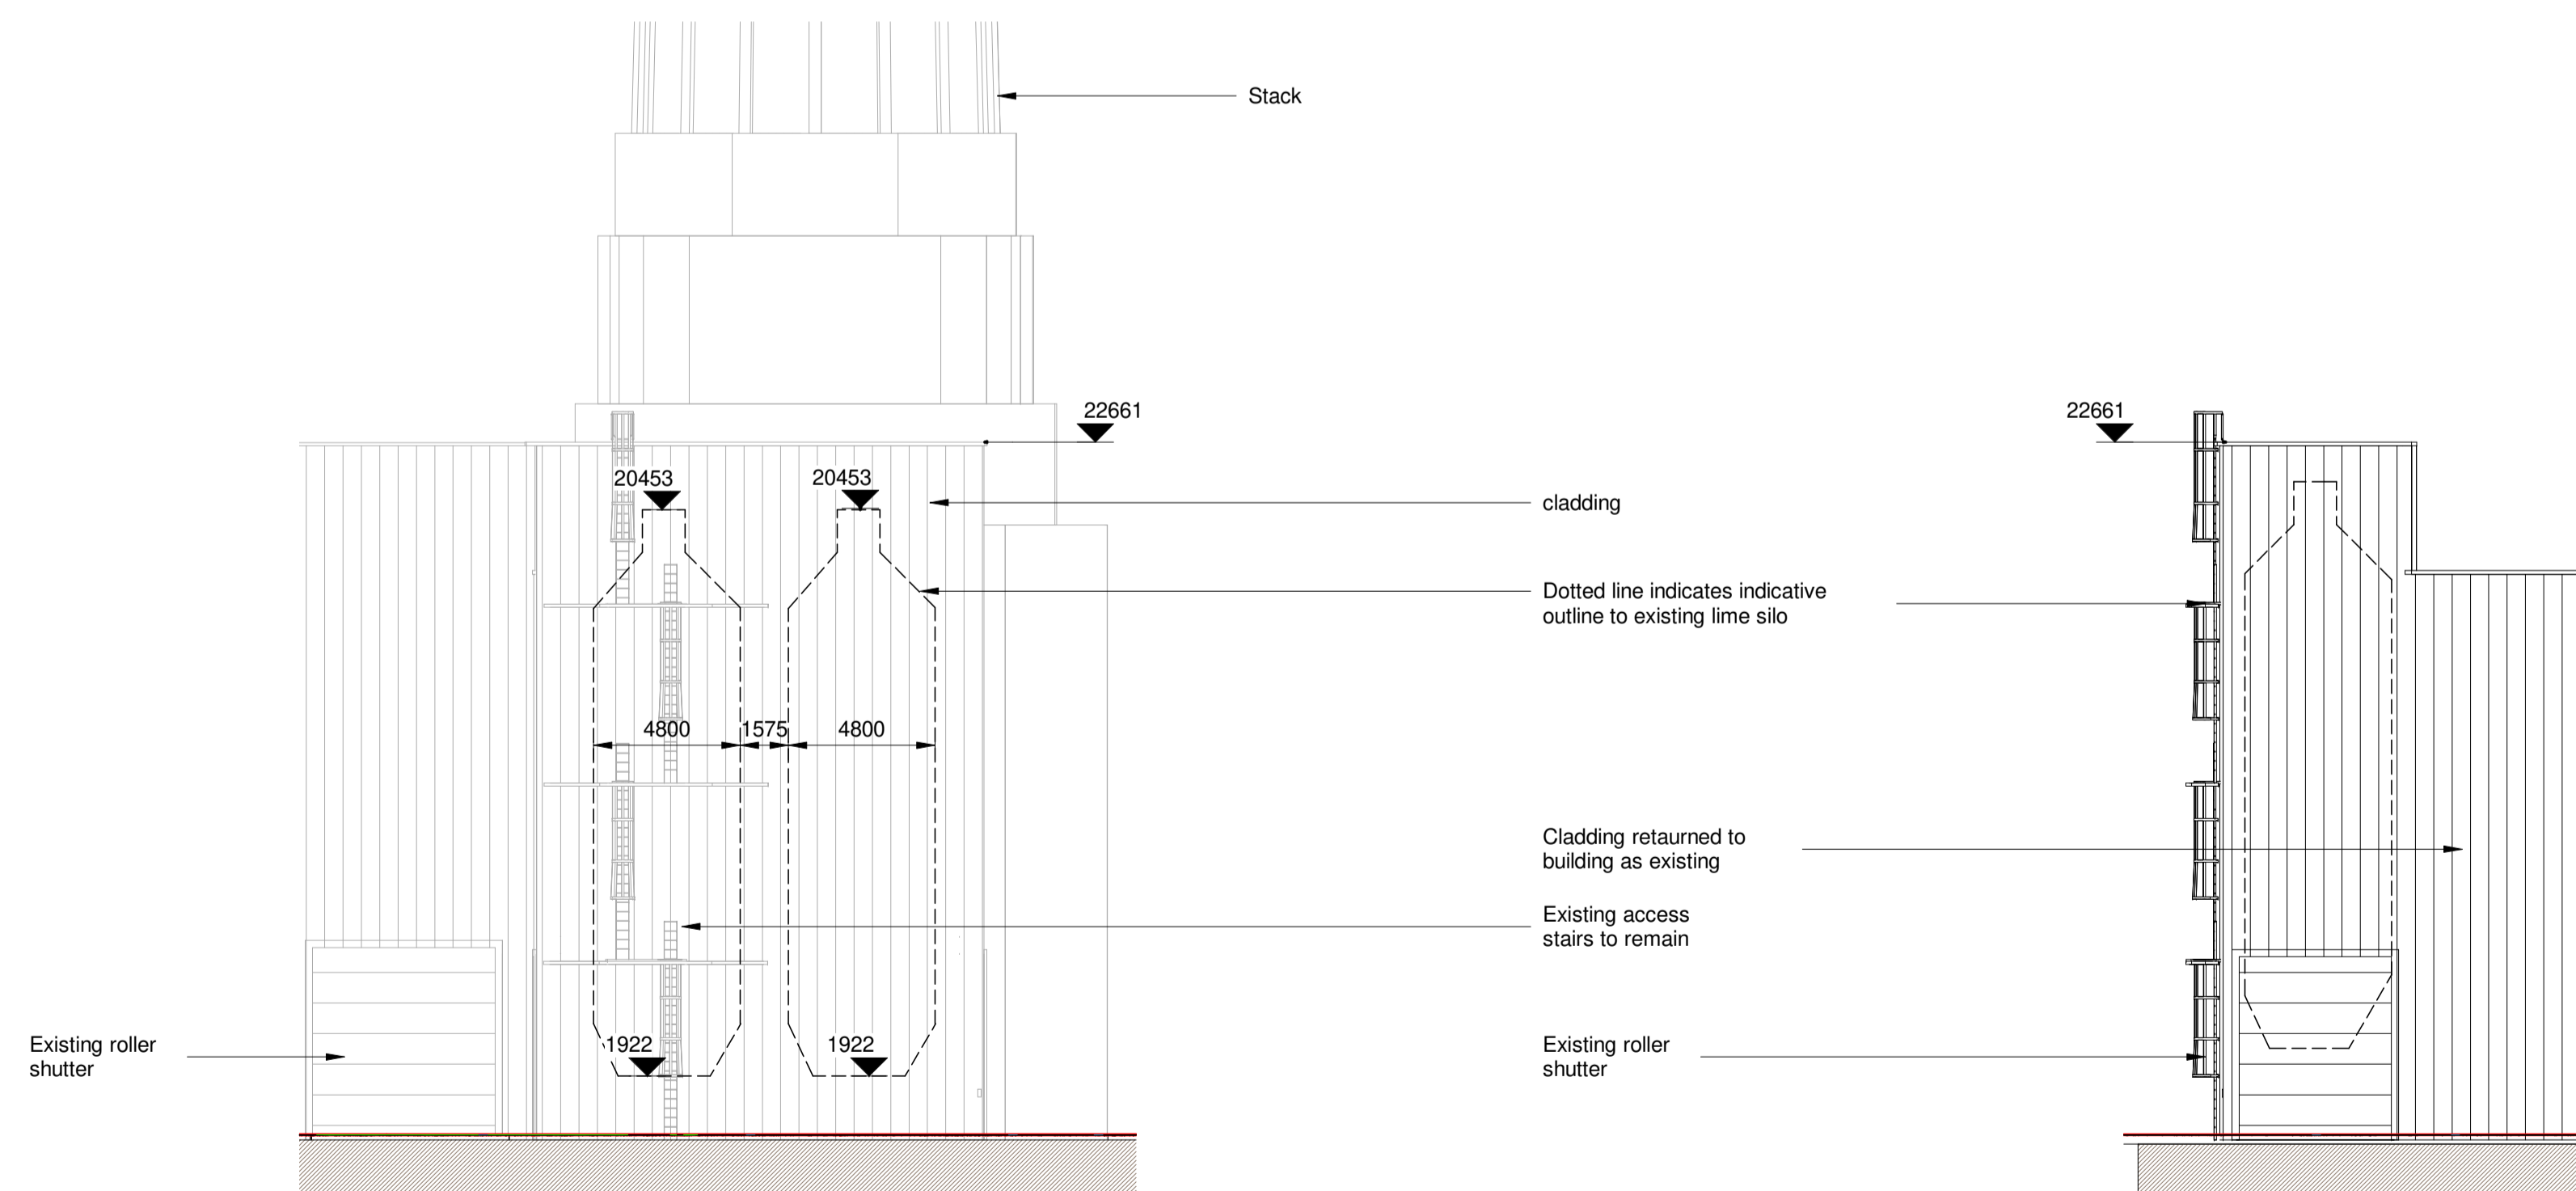


**4 Proposed East Elevation**  
1 : 200

**5 Proposed North Elevation**  
1 : 200

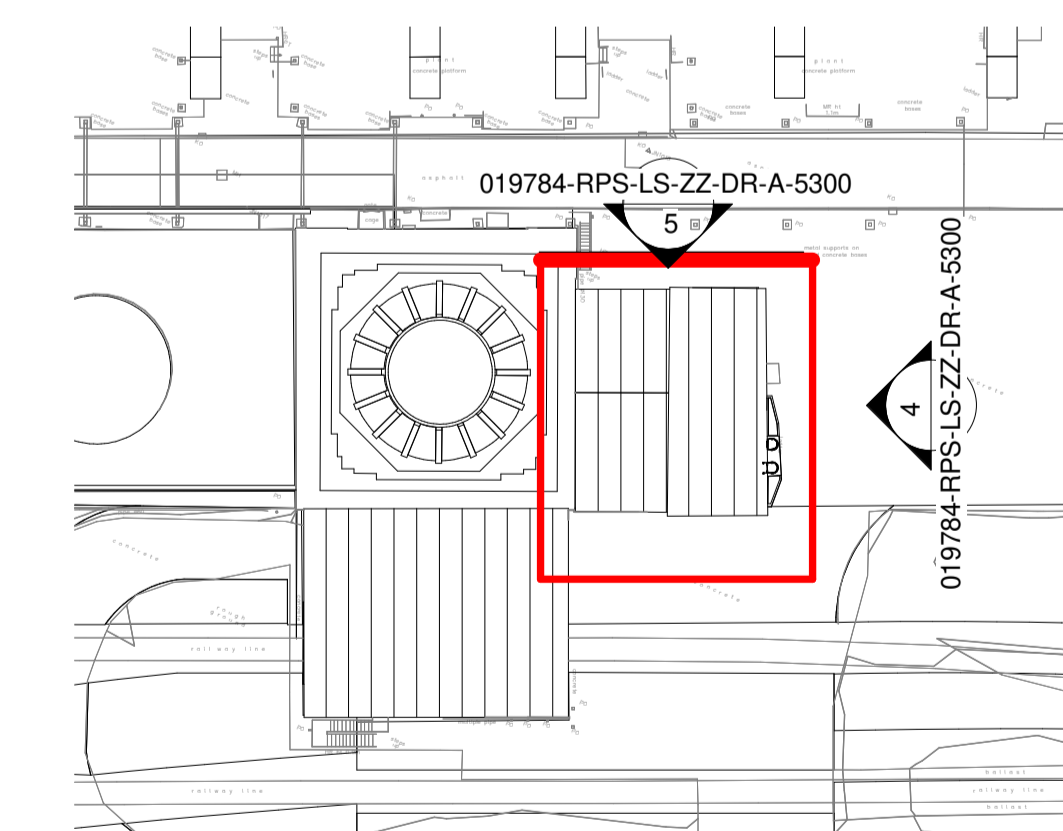

**6 Proposed Lime Silo Key Plan**  
1 : 500

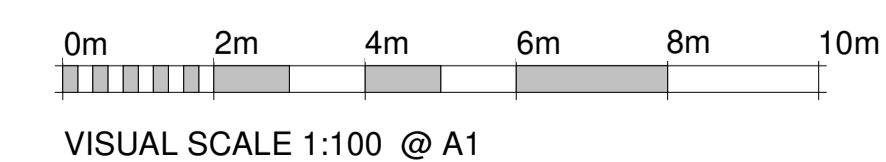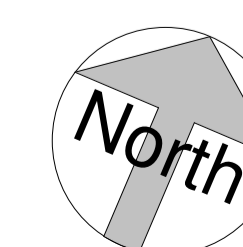

P04	Redline boundary plan revised to suit new site layout	PBR	TFH	04/02/20
P03	Drawing revised and updated to reflect new topographical survey	PBR	TFH	12/09/19
P02	Drawing revised to show current details	PBR	TFH	01/08/19
P01	Initial Issue	PBR	TFH	03/07/19
Rev	Description	By	Ckd	Date



Suite D10, Josephs Well, Hanover Walk  
Leeds, West Yorkshire LS3 1AB, United Kingdom  
T:0113 220 6190 E:expnewark@rpsgroup.com



Client  
Project  
**SUP Fuel Conversion project**

Title  
**Existing & Proposed Lime Silo Elevations**

Status	Scale @ A1	Date Created
Preliminary	As indicated	06/18/19
Task Team Manager	Information Author	Task Information Manager
TFH	BC	PBR

Document Number  
**019784-RPS-LS-ZZ-DR-A-5300**  
Project Code - Originator - Zone - Level - Type - Role - Drawing Number

RPS Project Number	Suitability	Revision
NK019784	S0	P04
<a href="http://rpsgroup.com">rpsgroup.com</a>		